


TECHNISCHE FICHE ENKEL TUINPOORT

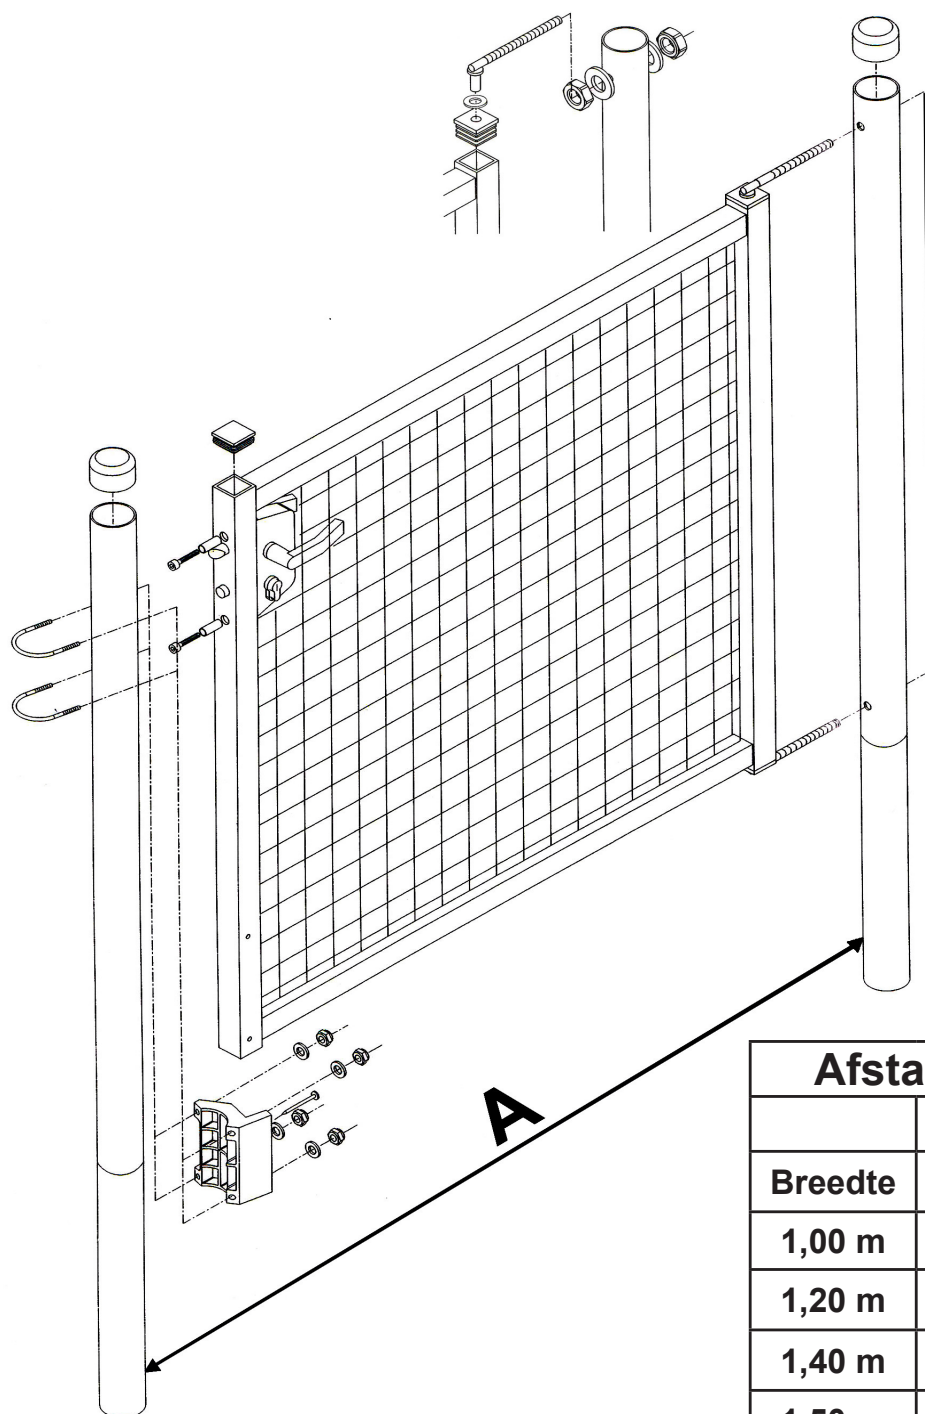

B	Boormaat
1,00 m	97,2 cm
1,25 m	122,2 cm
1,50 m	147,2 cm
1,80 m	177,2 cm
2,00 m	197,2 cm

B

BEST FENCE

Afstand tussen palen = A		
	Hoogte	
Breedte	1,00m - 1,50m	1,80 - 2,00 m
1,00 m	104 cm	104 cm
1,20 m	124 cm	124 cm
1,40 m	144 cm	144 cm
1,50 m	154 cm	154 cm
2,00 m	204 cm	203 cm

Vleugelbreedte		
V	Hoogte	
Breedte	1,00m - 1,50m	1,80 - 2,00 m
1,00 m	99 cm	99 cm
1,20 m	119 cm	119 cm
1,40 m	139 cm	139 cm
1,50 m	149 cm	149 cm
2,00 m	199 cm	197,8 cm

Breedte incl. 2 palen 60mm		
	Hoogte	
Breedte	1,00m - 1,50m	1,80 - 2,00 m
1,00 m	116 cm	116 cm
1,20 m	136 cm	136 cm
1,40 m	156 cm	156 cm
1,50 m	166 cm	166 cm
2,00 m	216 cm	215 cm